


| DATE | DESCRIPTION |
|------|-------------|
| | BY CH... |
| | ... |
| | ... |
| | ... |

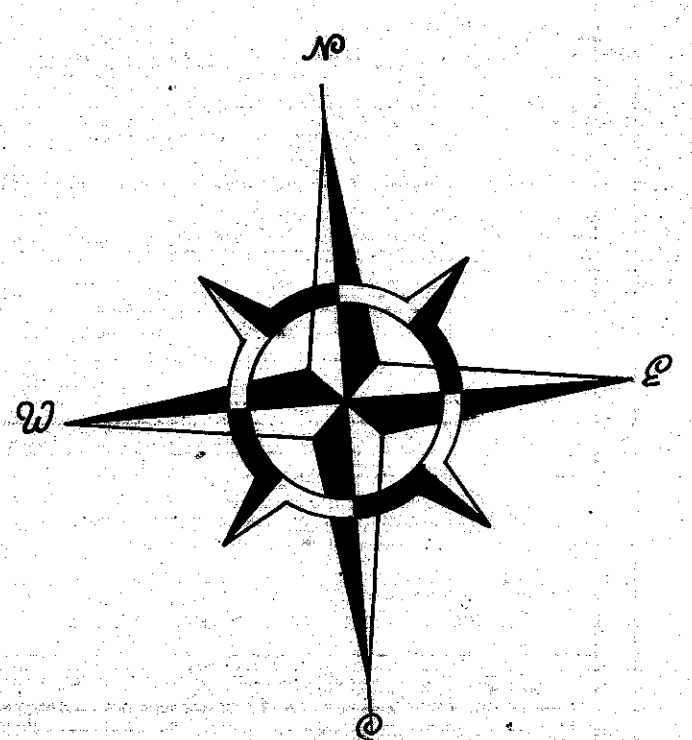

REVISED 5/3/96 CHE ASSOC. M. L. McGUIRE P.L.S.
 REVISED 4/20/90 CHE ASSOC.
 REVISED 2/26/90 J.F. SEILER
 REVISED 1-12-77 J.A. TOMBARO
 REVISED 3-3-75 J.A. TOMBARO
 REVISED 1-28-74 J.F. SEILER
 REVISED 12-2-71 H.A. ZANETTI

ASSESSMENT MAP
BOROUGH OF SOUTH PLAINFIELD
MIDDLESEX COUNTY, NEW JERSEY
 SCALE: 1"=100' JUNE 30, 1965
 JAMAN ENGINEERING ASSOCIATES
 NORTWOOD ROAD, DOVER, N.J.

NEW JERSEY DEPARTMENT OF THE TREASURY
 DIVISION OF TAXATION
 PUBLIC UTILITY TAX BUREAU
 APPROVED AS A TAX MAP PURSUANT TO THE
 PROVISIONS OF CHAPTER 175, LAWS OF 1913, ETC.
 FOR THE DIRECTOR, DIVISION OF TAXATION
J. H. DeMaio
 STATE SUPERVISOR
 JUL 22 1966 SERIAL NO. 441

SHEET NO 11

SHEET NO 13

COUNTY OF MIDDLESEX

(185)

LOT 1 31.45 Ac. Total EXEMPTED

SHEET NO 21