


DATE	DESCRIPTION	BY

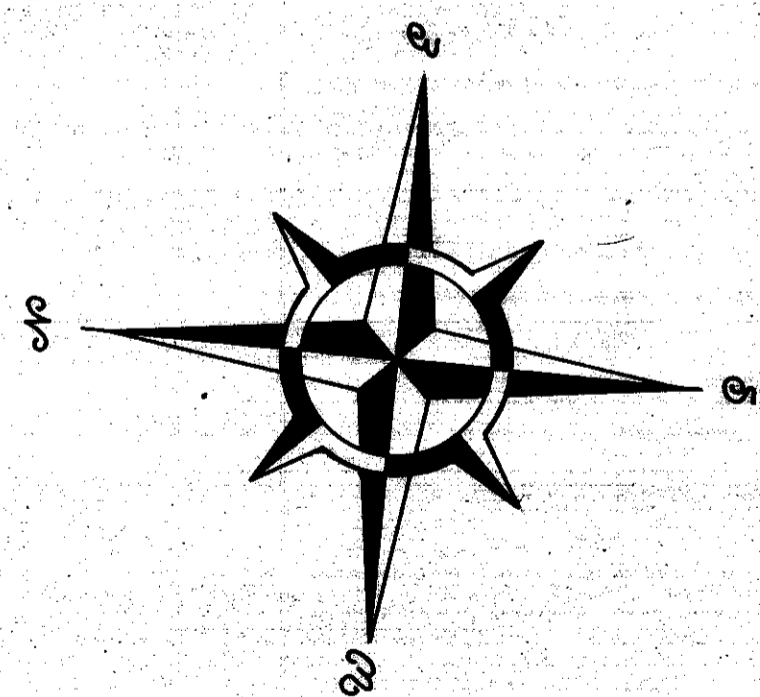

REVISED 2-15-80 J.F. SEILER  
 REVISED 1-12-77 J.A. TOMBRO  
 REVISED 3-3-75 J.A. TOMBRO  
 REVISED 1-25-74 J.F. SEILER  
 REVISED 12-2-71 H.A. ZANETTI

ASSESSMENT MAP  
**BOROUGH OF SOUTH PLAINFIELD**  
**MIDDLESEX COUNTY, NEW JERSEY**  
 SCALE: 1" = 100'      JUNE 30, 1965  
 JAMAN ENGINEERING ASSOCIATES  
 NEREWOOD ROAD, DOVER, N.J.

NEW JERSEY DEPARTMENT OF THE TREASURY  
 DIVISION OF TAXATION  
 PUBLIC UTILITY TAX BUREAU  
 APPROVED AS A TAX MAP PURSUANT TO THE  
 PROVISIONS OF CHAPTER 175, LAWS OF 1913, ETC.  
 FOR THE DIRECTOR, DIVISION OF TAXATION  
 BY: *J. H. Deane*  
 DATE: JUL 22 1966      SERIAL NO. 441

TOWNSHIP OF PISCATAWAY

NEW BRUNSWICK AVE.

71 (Continued on)  
 Sheet 39  
 57.53 AC. (TOTAL)

APGAR DRIVE

WADE AVE.

CLINTON AVE.

MONTROSE AVE.

ST. NICHOLAS AV.

RAILROAD MAIN LINE  
 TYLER READING  
 PORT

SHEET No 38

SHEET No 42

No 41

SHEET